



# Town of Goffstown

TOWN OFFICES  
 16 MAIN STREET • GOFFSTOWN, NH 03045  
 Building Department • 603-497-8990 x112

# DECK DETAILS

FOR A ONE OR TWO-FAMILY RESIDENTIAL STRUCTURE


ADDRESS

MAP

LOT

NOTE: Any trusses or manufactured lumber members must have a computer generated load calculation printout, which is available through the supplier.

<b>BEAM</b>	<b>JOISTS</b>	<b>BOLTS (AT HOUSE)</b>	<b>DECKING</b>
MATERIAL:	MATERIAL:	MATERIAL:	MATERIAL:
SIZE:	SIZE:	SIZE:	THICKNESS:
SPAN:	SPACING:	SPACING:	COLUMN CONNECTOR
<b>COLUMN</b>	<b>FOUNDATION</b>	<b>JOIST HANGERS</b>	<b>BRAND:</b>
MATERIAL:	MATERIAL:	BRAND:	MODEL #:
SIZE:	SIZE:	MODEL #:	

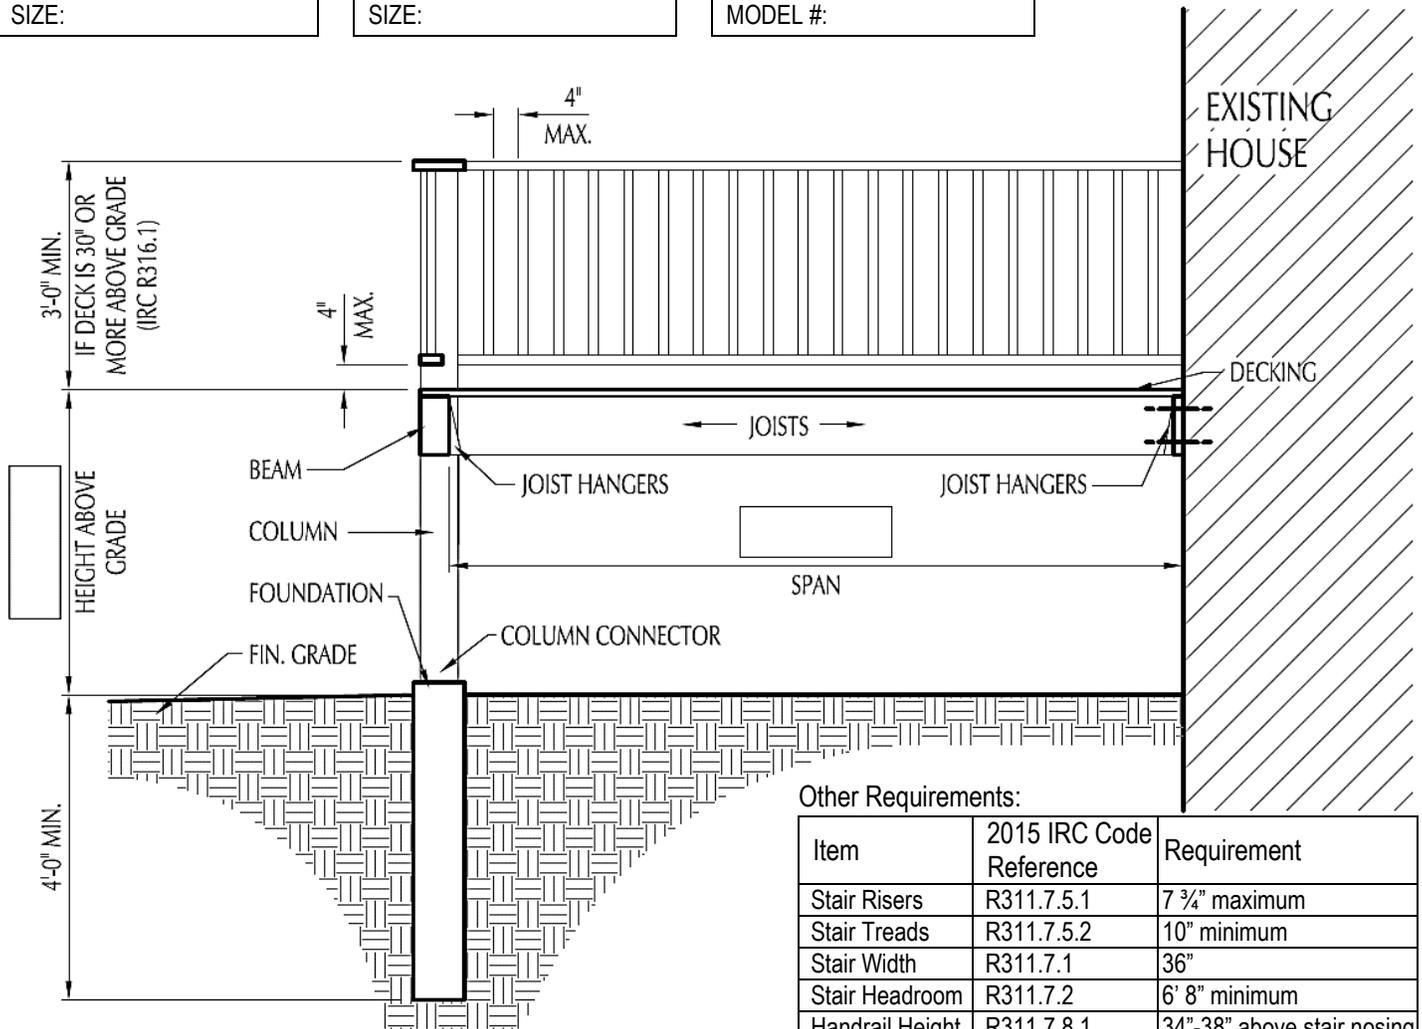

Other Requirements:


Item	2015 IRC Code Reference	Requirement
Stair Risers	R311.7.5.1	7 3/4" maximum
Stair Treads	R311.7.5.2	10" minimum
Stair Width	R311.7.1	36"
Stair Headroom	R311.7.2	6' 8" minimum
Handrail Height	R311.7.8.1	34"-38" above stair nosing
Handrail Details	R3.11.7.8	One side, with returns

Exterior receptacle and light as required by 2017 NEC sectional 210.52E(3) and 210.70A2(2) \*Grade level deck requires light\*

PLEASE SEE REVERSE SIDE

Please provide a drawing of the deck framing plans like the example below that shows:

- **Location and Spacing** of the Piers (sono tubes, footings)
- **Location and Size** of the Carrying Beam(s)

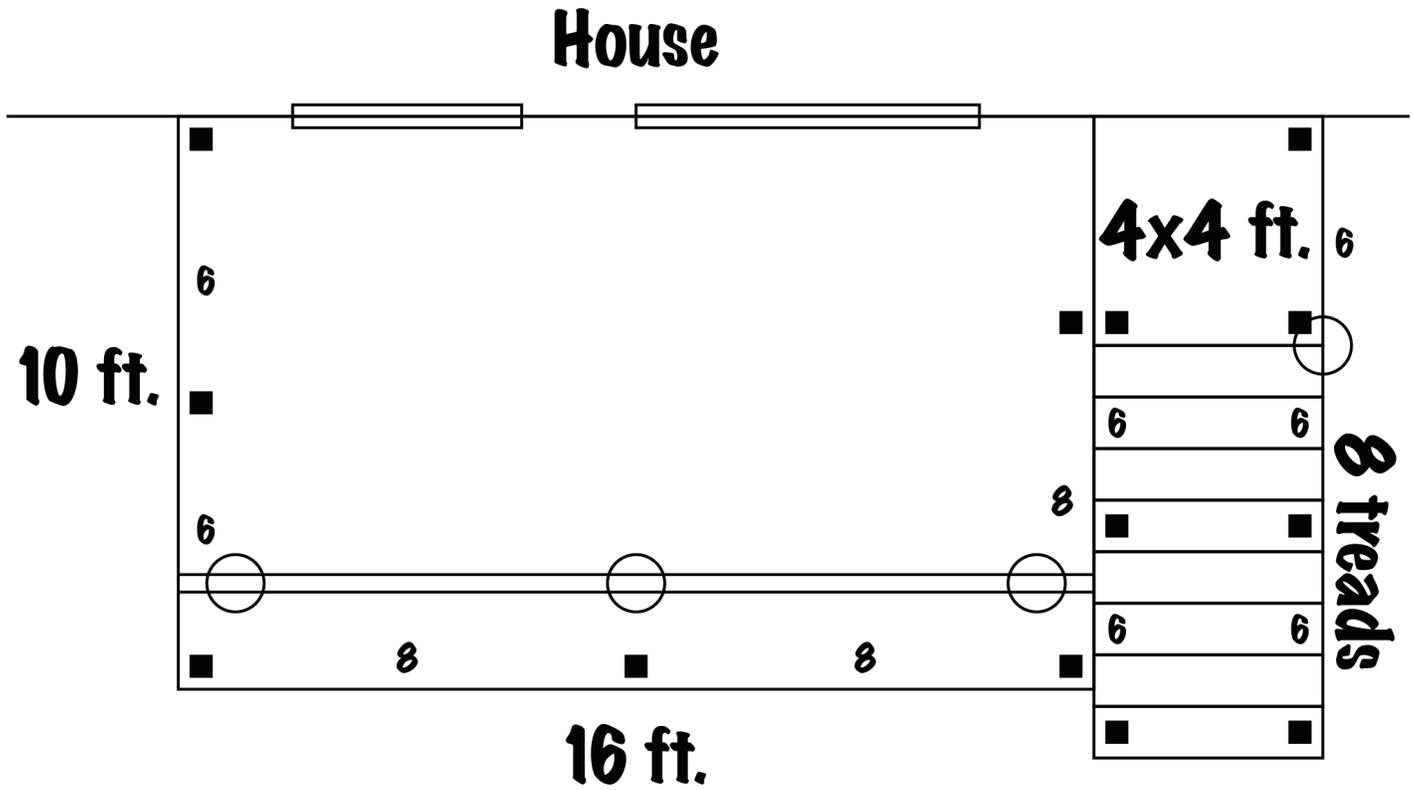

Also see: American Wood Council Deck Guide DCA6

<https://www.awc.org/pdf/codes-standards/publications/dca/AWC-DCA62015-DeckGuide-1804.pdf>